

SCALE 1/4"=1'-0"

FLOOR PLAN

HEATED 1882 SF GARAGE 495 SF FRONT PORCH 80 SF REAR PORCH 204 SF

SHEET NUMBER
OF

PLAN NUMBER

PLAN NAME

DRAWN BY	
BOSTIC	
DATE	
REV. NO. DATE	


GENESIS
SQUARE ONE DESIGN SERVICE
GILBERT SC 803 951 0445



SQUARES
ONE
DESIGN SERVICE

CONTRACTOR AND/OR OWNER SHALL VERIFY ALL DIMENSIONS, DRAWINGS AND DETAILS. EVERY ATTEMPT HAS BEEN MADE IN THE PREPARATION OF THESE DRAWINGS TO AVOID ERRORS OR MISTAKES. SQUARE ONE DESIGN WILL NOT BE HELD LIABLE FOR ERRORS ONCE CONSTRUCTION BEGINS.

CONTRACTOR AND/OR OWNER SHALL VERIFY ALL DIMENSIONS, DRAWINGS AND DETAILS. EVERY ATTEMPT HAS BEEN MADE IN THE PREPARATION OF THESE DRAWINGS TO AVOID ERRORS OR MISTAKES. SQUARE ONE DESIGN WILL NOT BE HELD LIABLE FOR ERRORS ONCE CONSTRUCTION BEGINS.

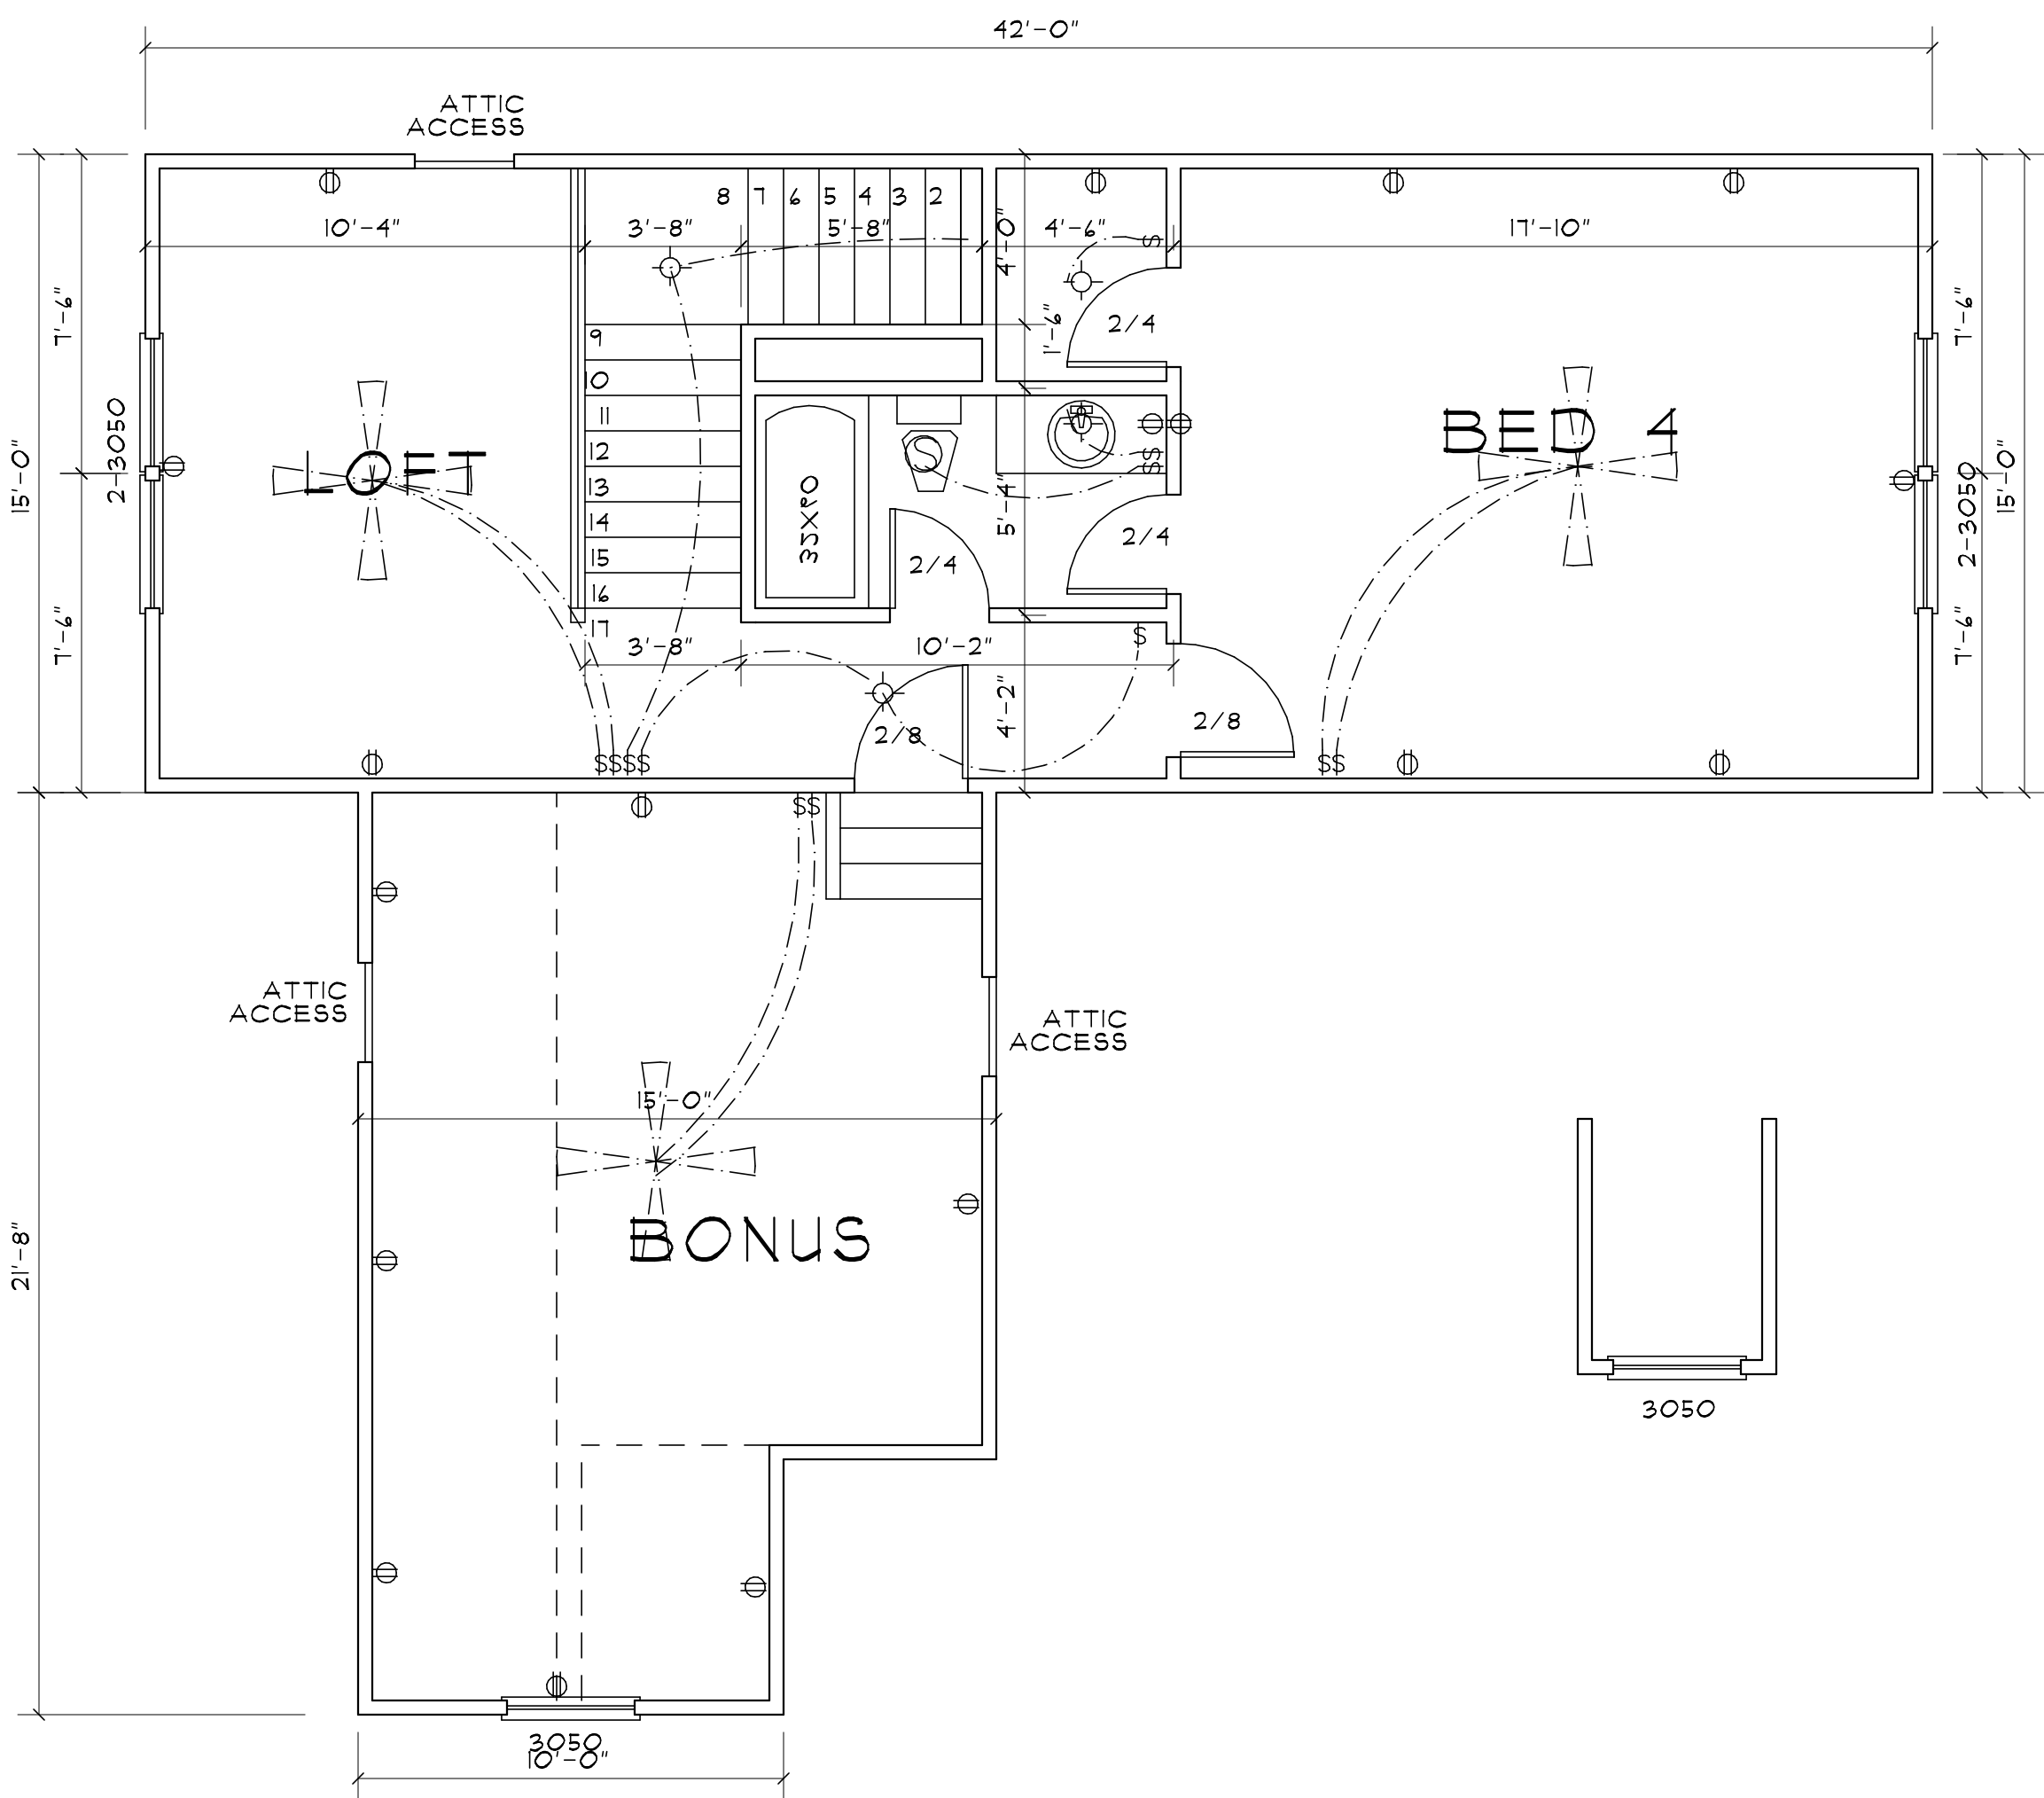

SCALE 1/4"=1'-0"


UPPER FLOOR

BONUS 295 SF HEATED 630 SF

00
SHEET NUMBER

PLAN NUMBER

PLAN NAME

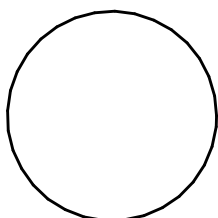

DRAWN BY	BOSTIC
DATE	
REV. NO	DATE

GENESIS
SQUARE ONE DESIGN SERVICE
GILBERT SC 803 951 0445



CONTRACTOR AND/OR OWNER SHALL VERIFY ALL DIMENSIONS, DRAWINGS AND DETAILS. EVERY ATTEMPT HAS BEEN MADE IN THE PREPARATION OF THESE DRAWINGS TO AVOID ERRORS OR MISTAKES. SQUARE ONE DESIGN WILL NOT BE HELD LIABLE FOR ERRORS ONCE CONSTRUCTION BEGINS.

Architectural elevation drawing of a house exterior. The drawing includes the following elements and labels:


- Roof:** 30 YR ARCH BLACK SHINGLES
- Dormer:** 6" CUTTER, 6" TRUSS, 8" - 1 1/2"
- Exterior Wall:** BOARD AND BATTEN HARDI, PORCH CEILING ARKANSAS FINE TIG MINWAX STAIN, EXTERIOR HARDI
- Windows:** 6" x 4" (multiple), 6" x 4" (multiple)
- Materials:** CEDAR, STUCCO
- Dimensions:** 8' - 1 1/2", 10', 12', 4", 6", 8"
- Other Labels:** BLACK CUTTER, BLACK METAL ROOF STANDING SEAM, LONG PANEL GARAGE DARK OAK

FRONT ELEVATION

[illegible]


LEFT SIDE ELEVATION

SHEET NUMBER OF	PLAN NUMBER	PLAN NAME		DRAWN BY BOSTIC DATE REV. NO. DATE	GENESIS SQUARE ONE DESIGN SERVICE GILBERT SC 803 951 0445		CONTRACTOR AND/OR OWNER SHALL VERIFY ALL DIMENSIONS, DRAWINGS AND DETAILS. EVERY ATTEMPT HAS BEEN MADE IN THE PREPARATION OF THESE DRAWINGS TO AVOID ERRORS OR MISTAKES. SQUARE ONE DESIGN WILL NOT BE HELD LIABLE FOR ERRORS ONCE CONSTRUCTION BEGINS.
------------------------	-------------	-----------	---	---	--	---	---

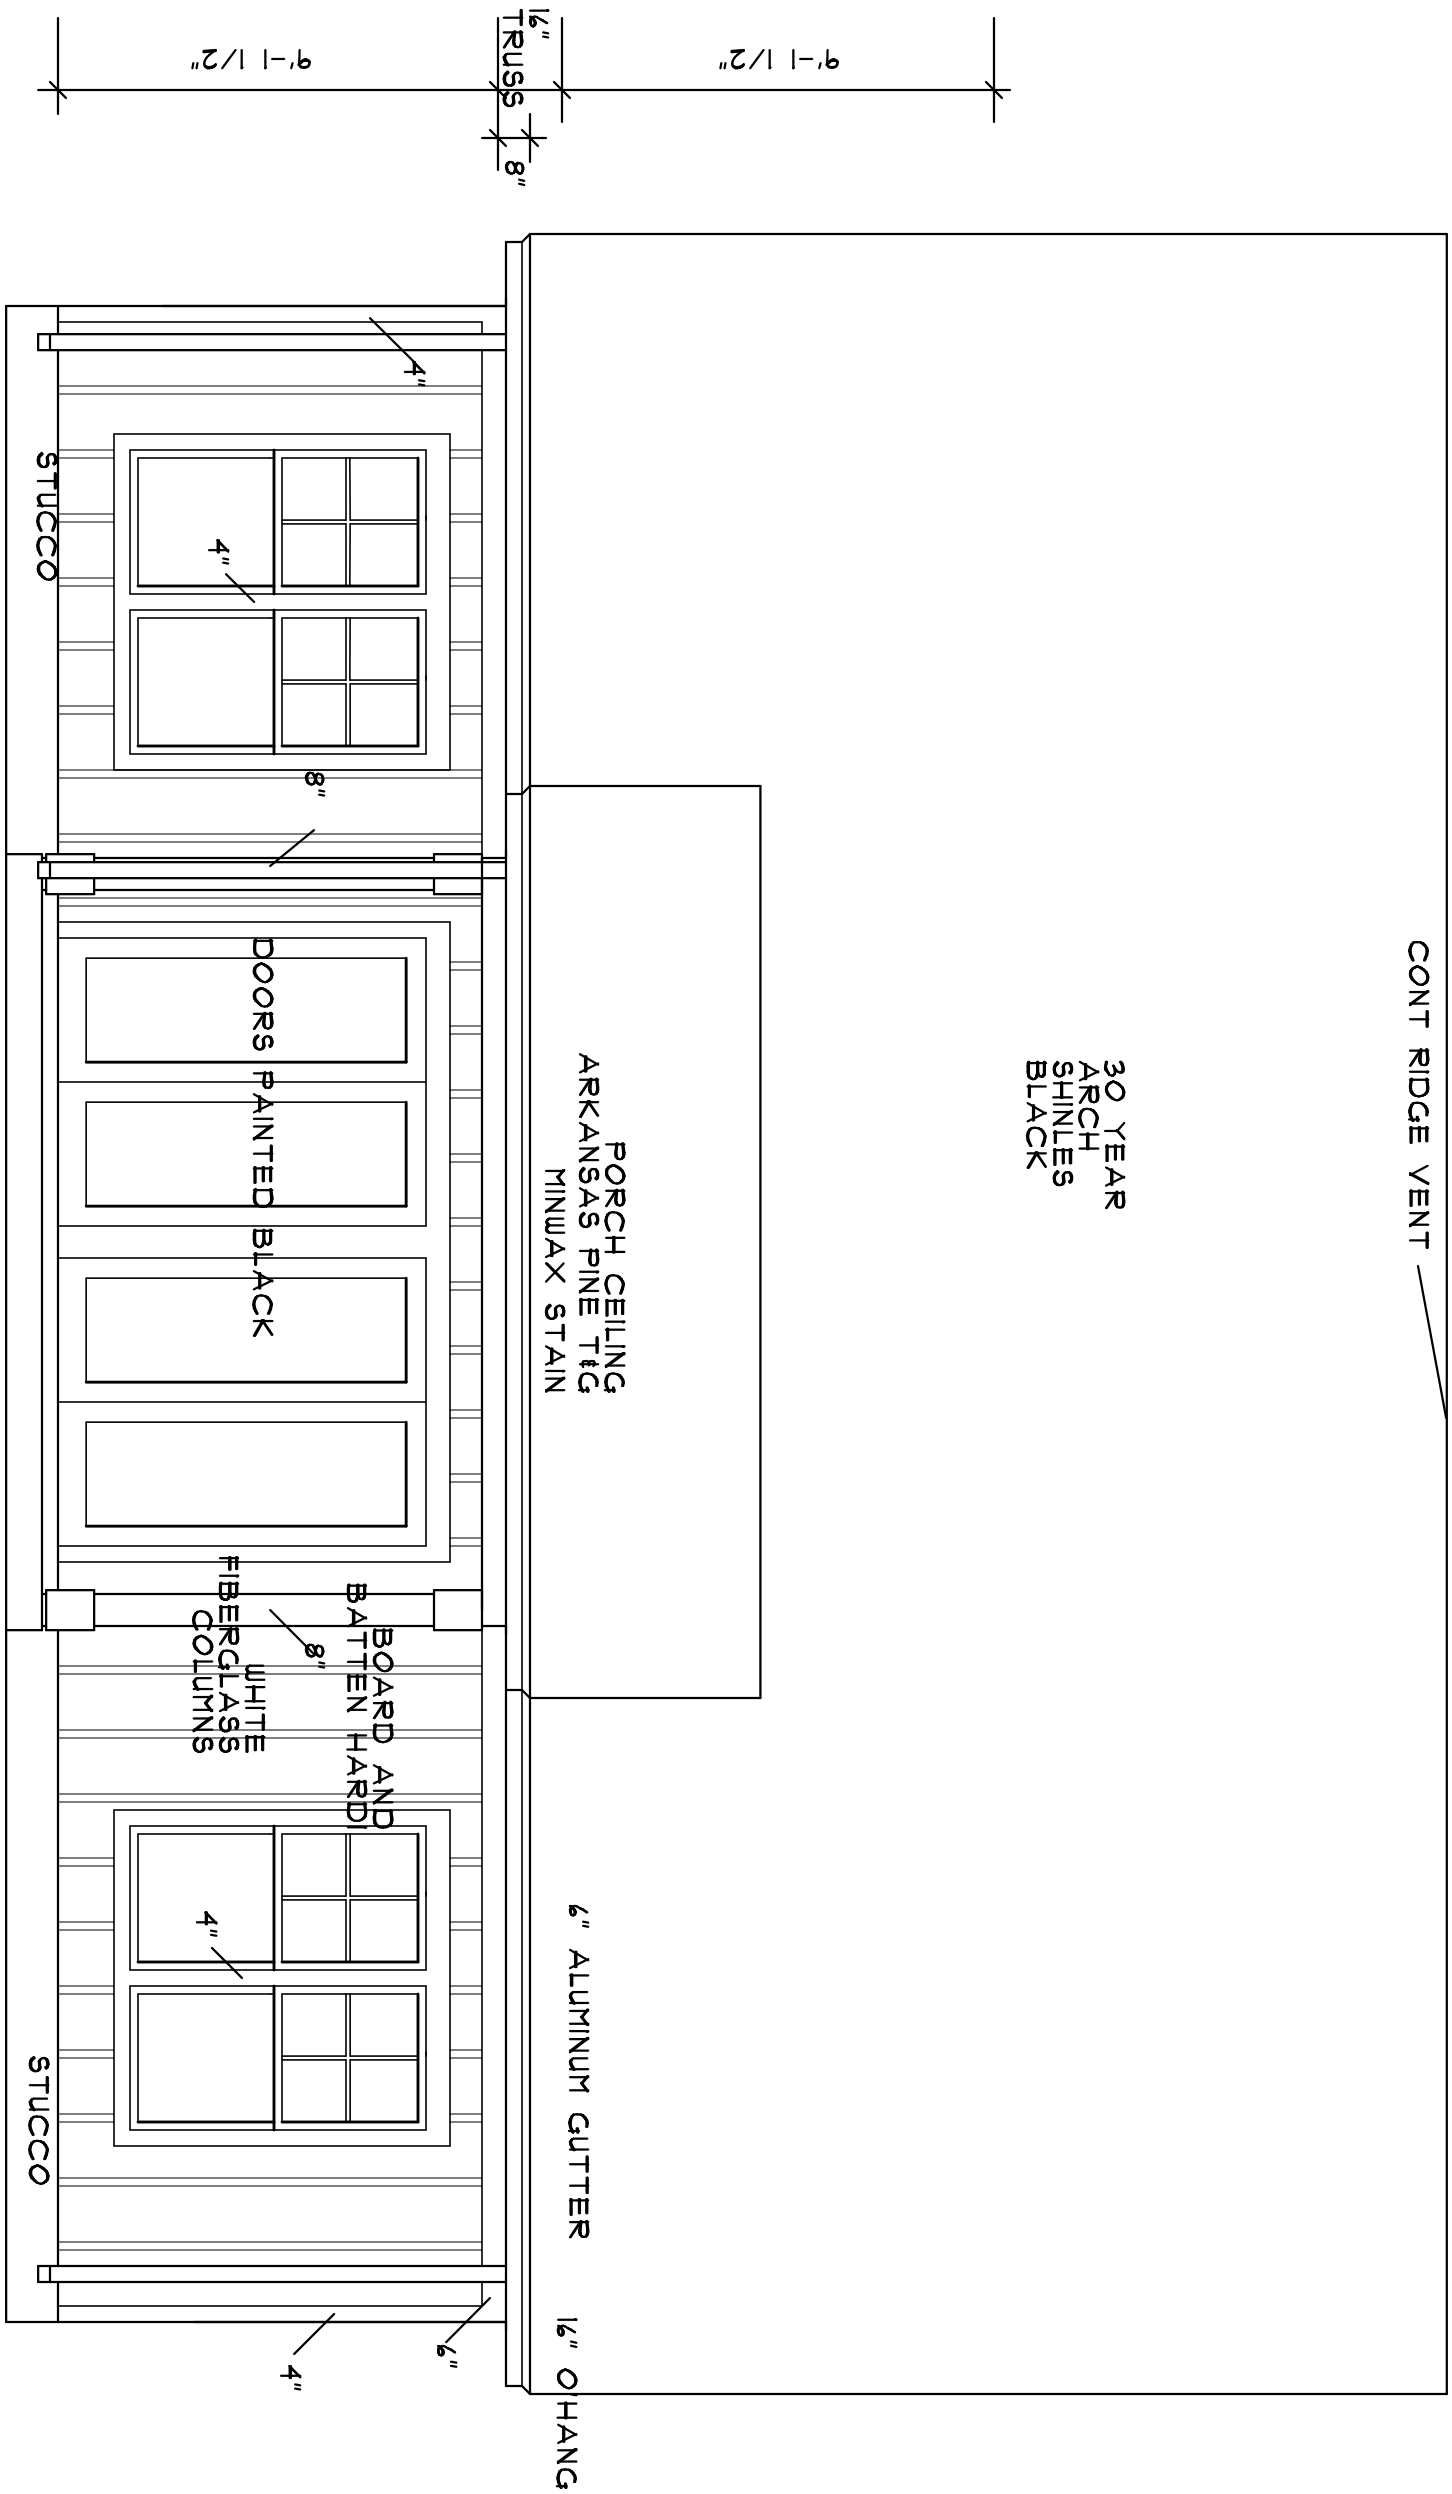

SCALE 1/4"=1'-0"

REAR ELEVATION

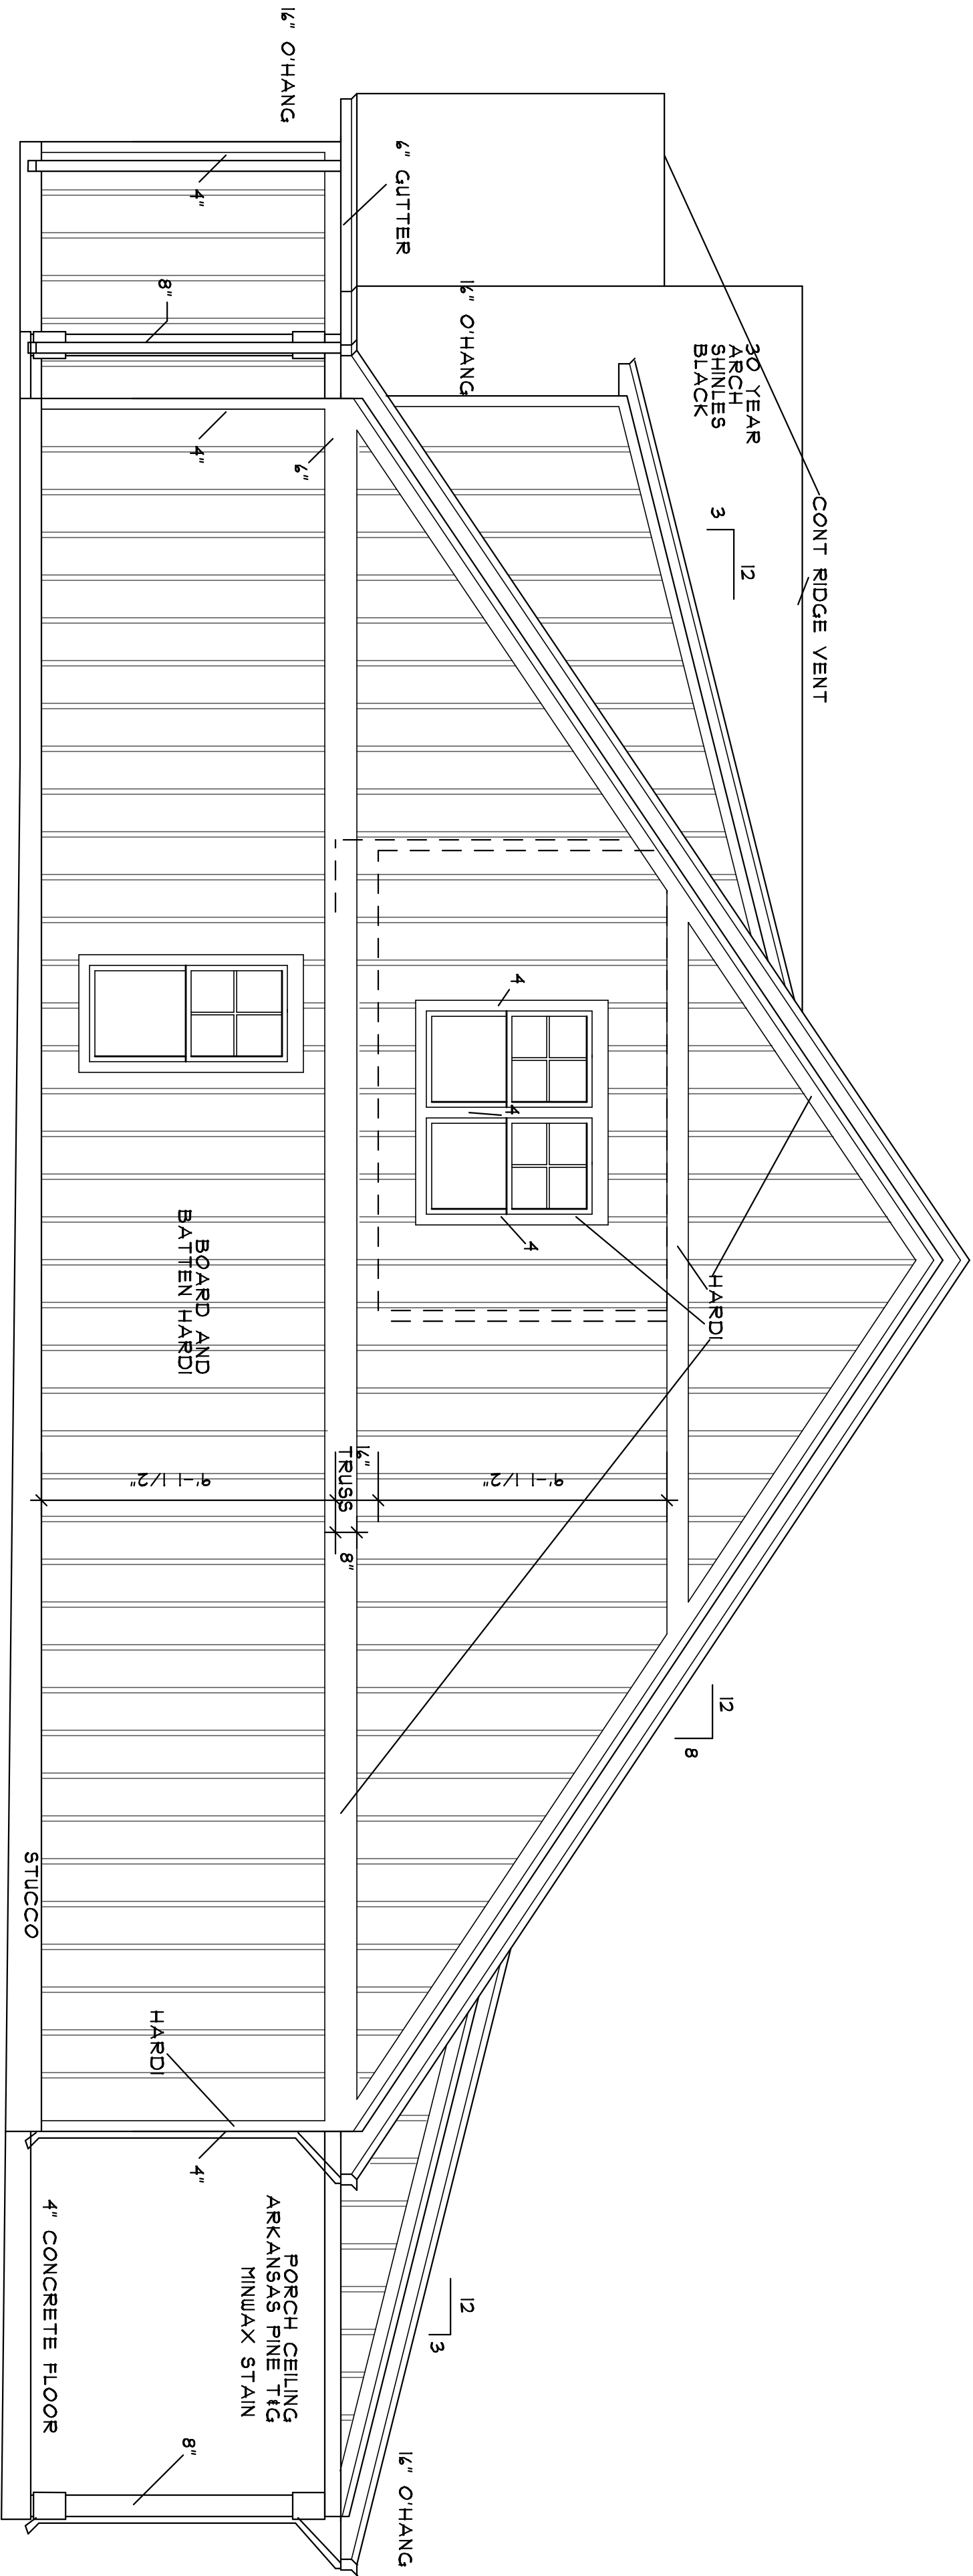

SCALE 1/4"=1'-0"


RIGHT SIDE ELEVATION

CONTRACTOR AND/OR OWNER SHALL VERIFY ALL DIMENSIONS, DRAWINGS AND DETAILS. EVERY ATTEMPT HAS BEEN MADE IN THE PREPARATION OF THESE DRAWINGS TO AVOID ERRORS OR MISTAKES. SQUARE ONE DESIGN WILL NOT BE HELD LIABLE FOR ERRORS ONCE CONSTRUCTION BEGINS.



GENESIS
SQUARE ONE DESIGN SERVICE
GILBERT SC 803 951 0445

DRAWN BY	BOSTIC
DATE	
REV. NO	DATE

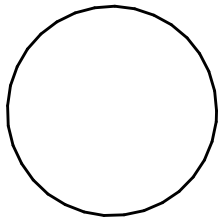



PLAN NAME

PLAN NUMBER

SHEET NUMBER
OF

SCALE 1/4"=1'-0"

SECOND FLOOR CEILING

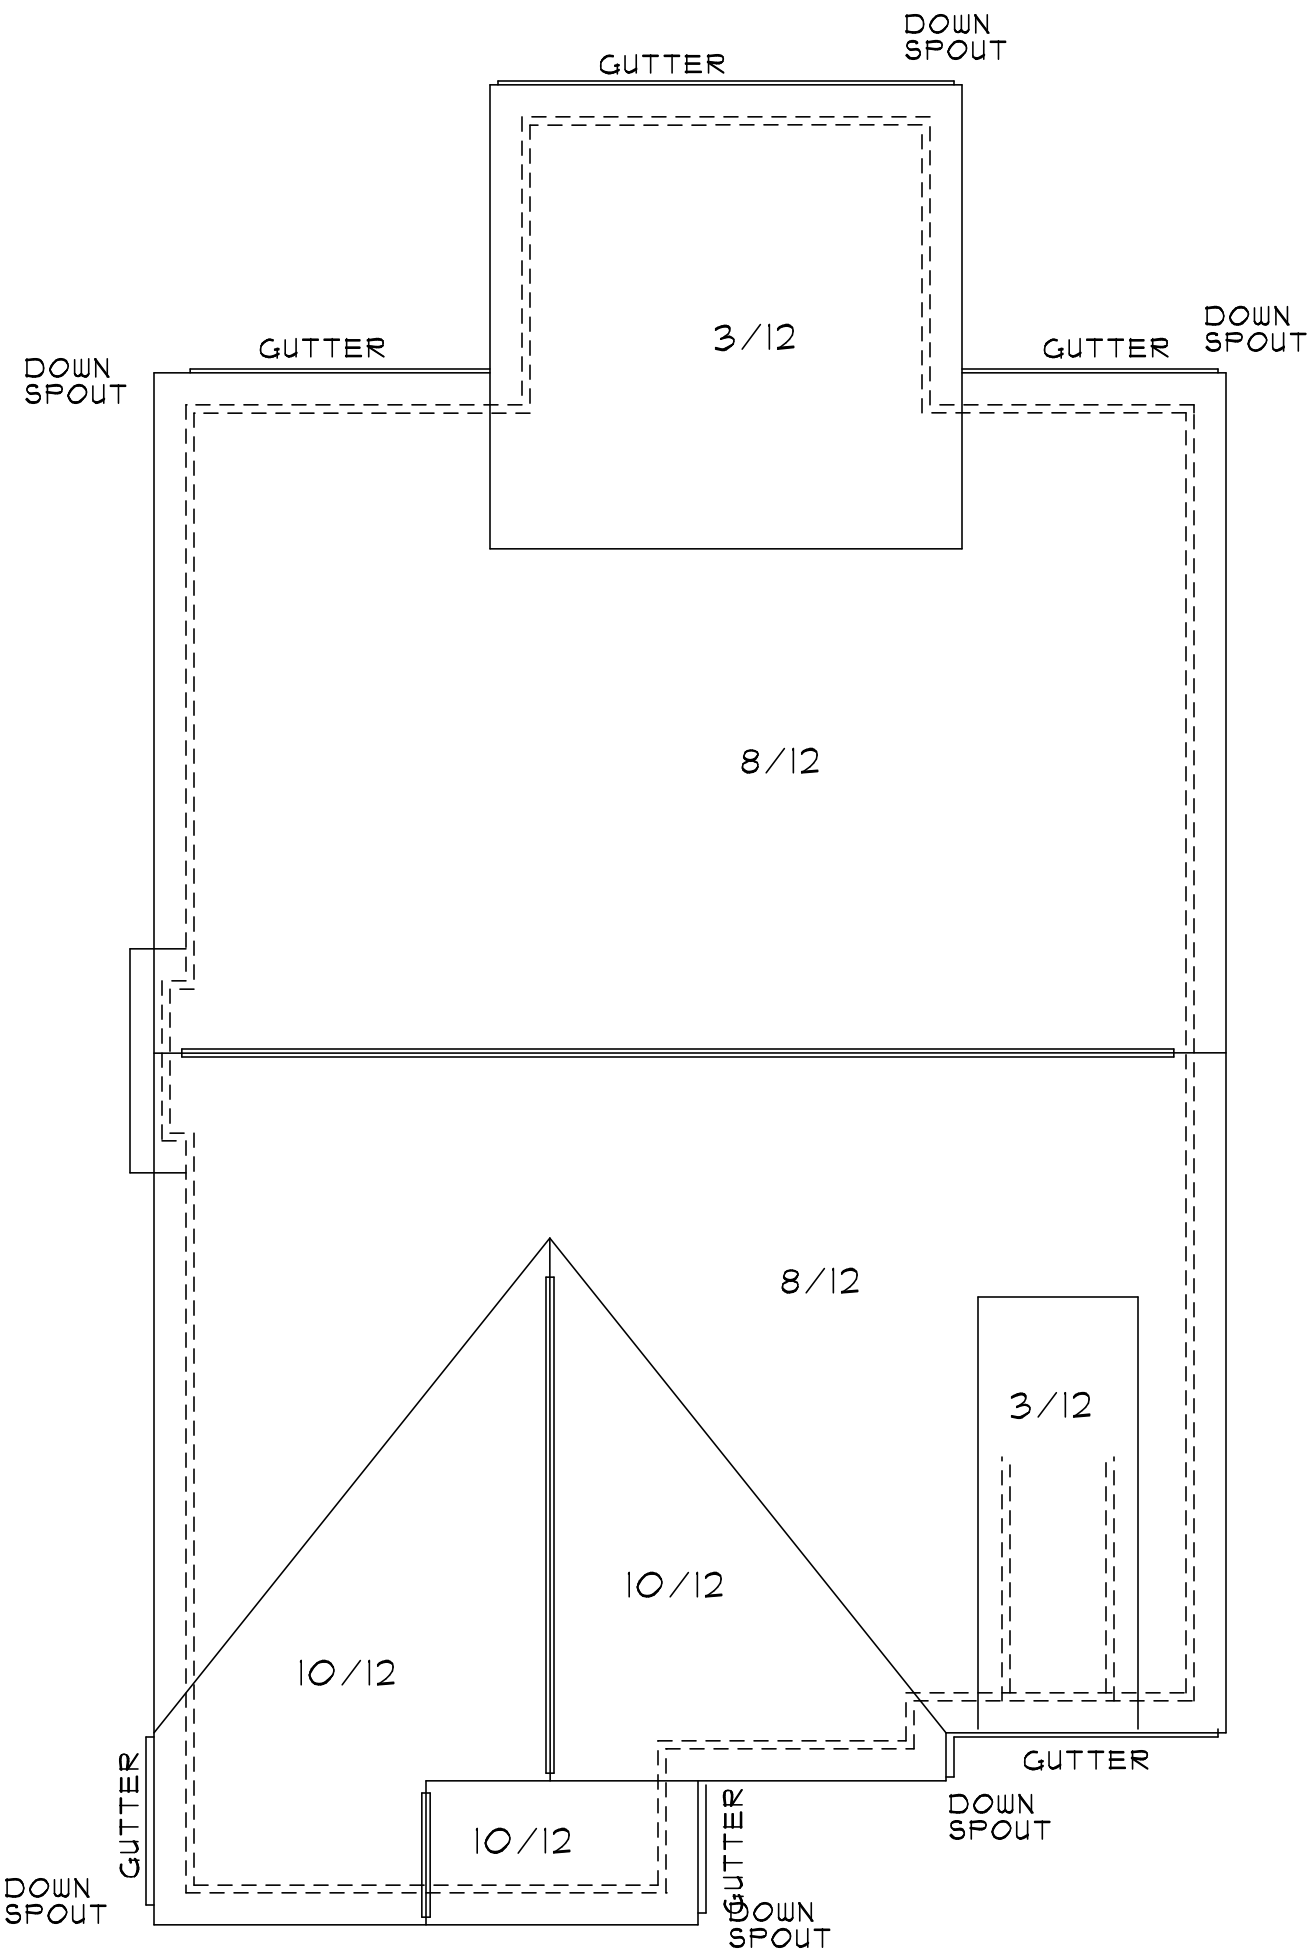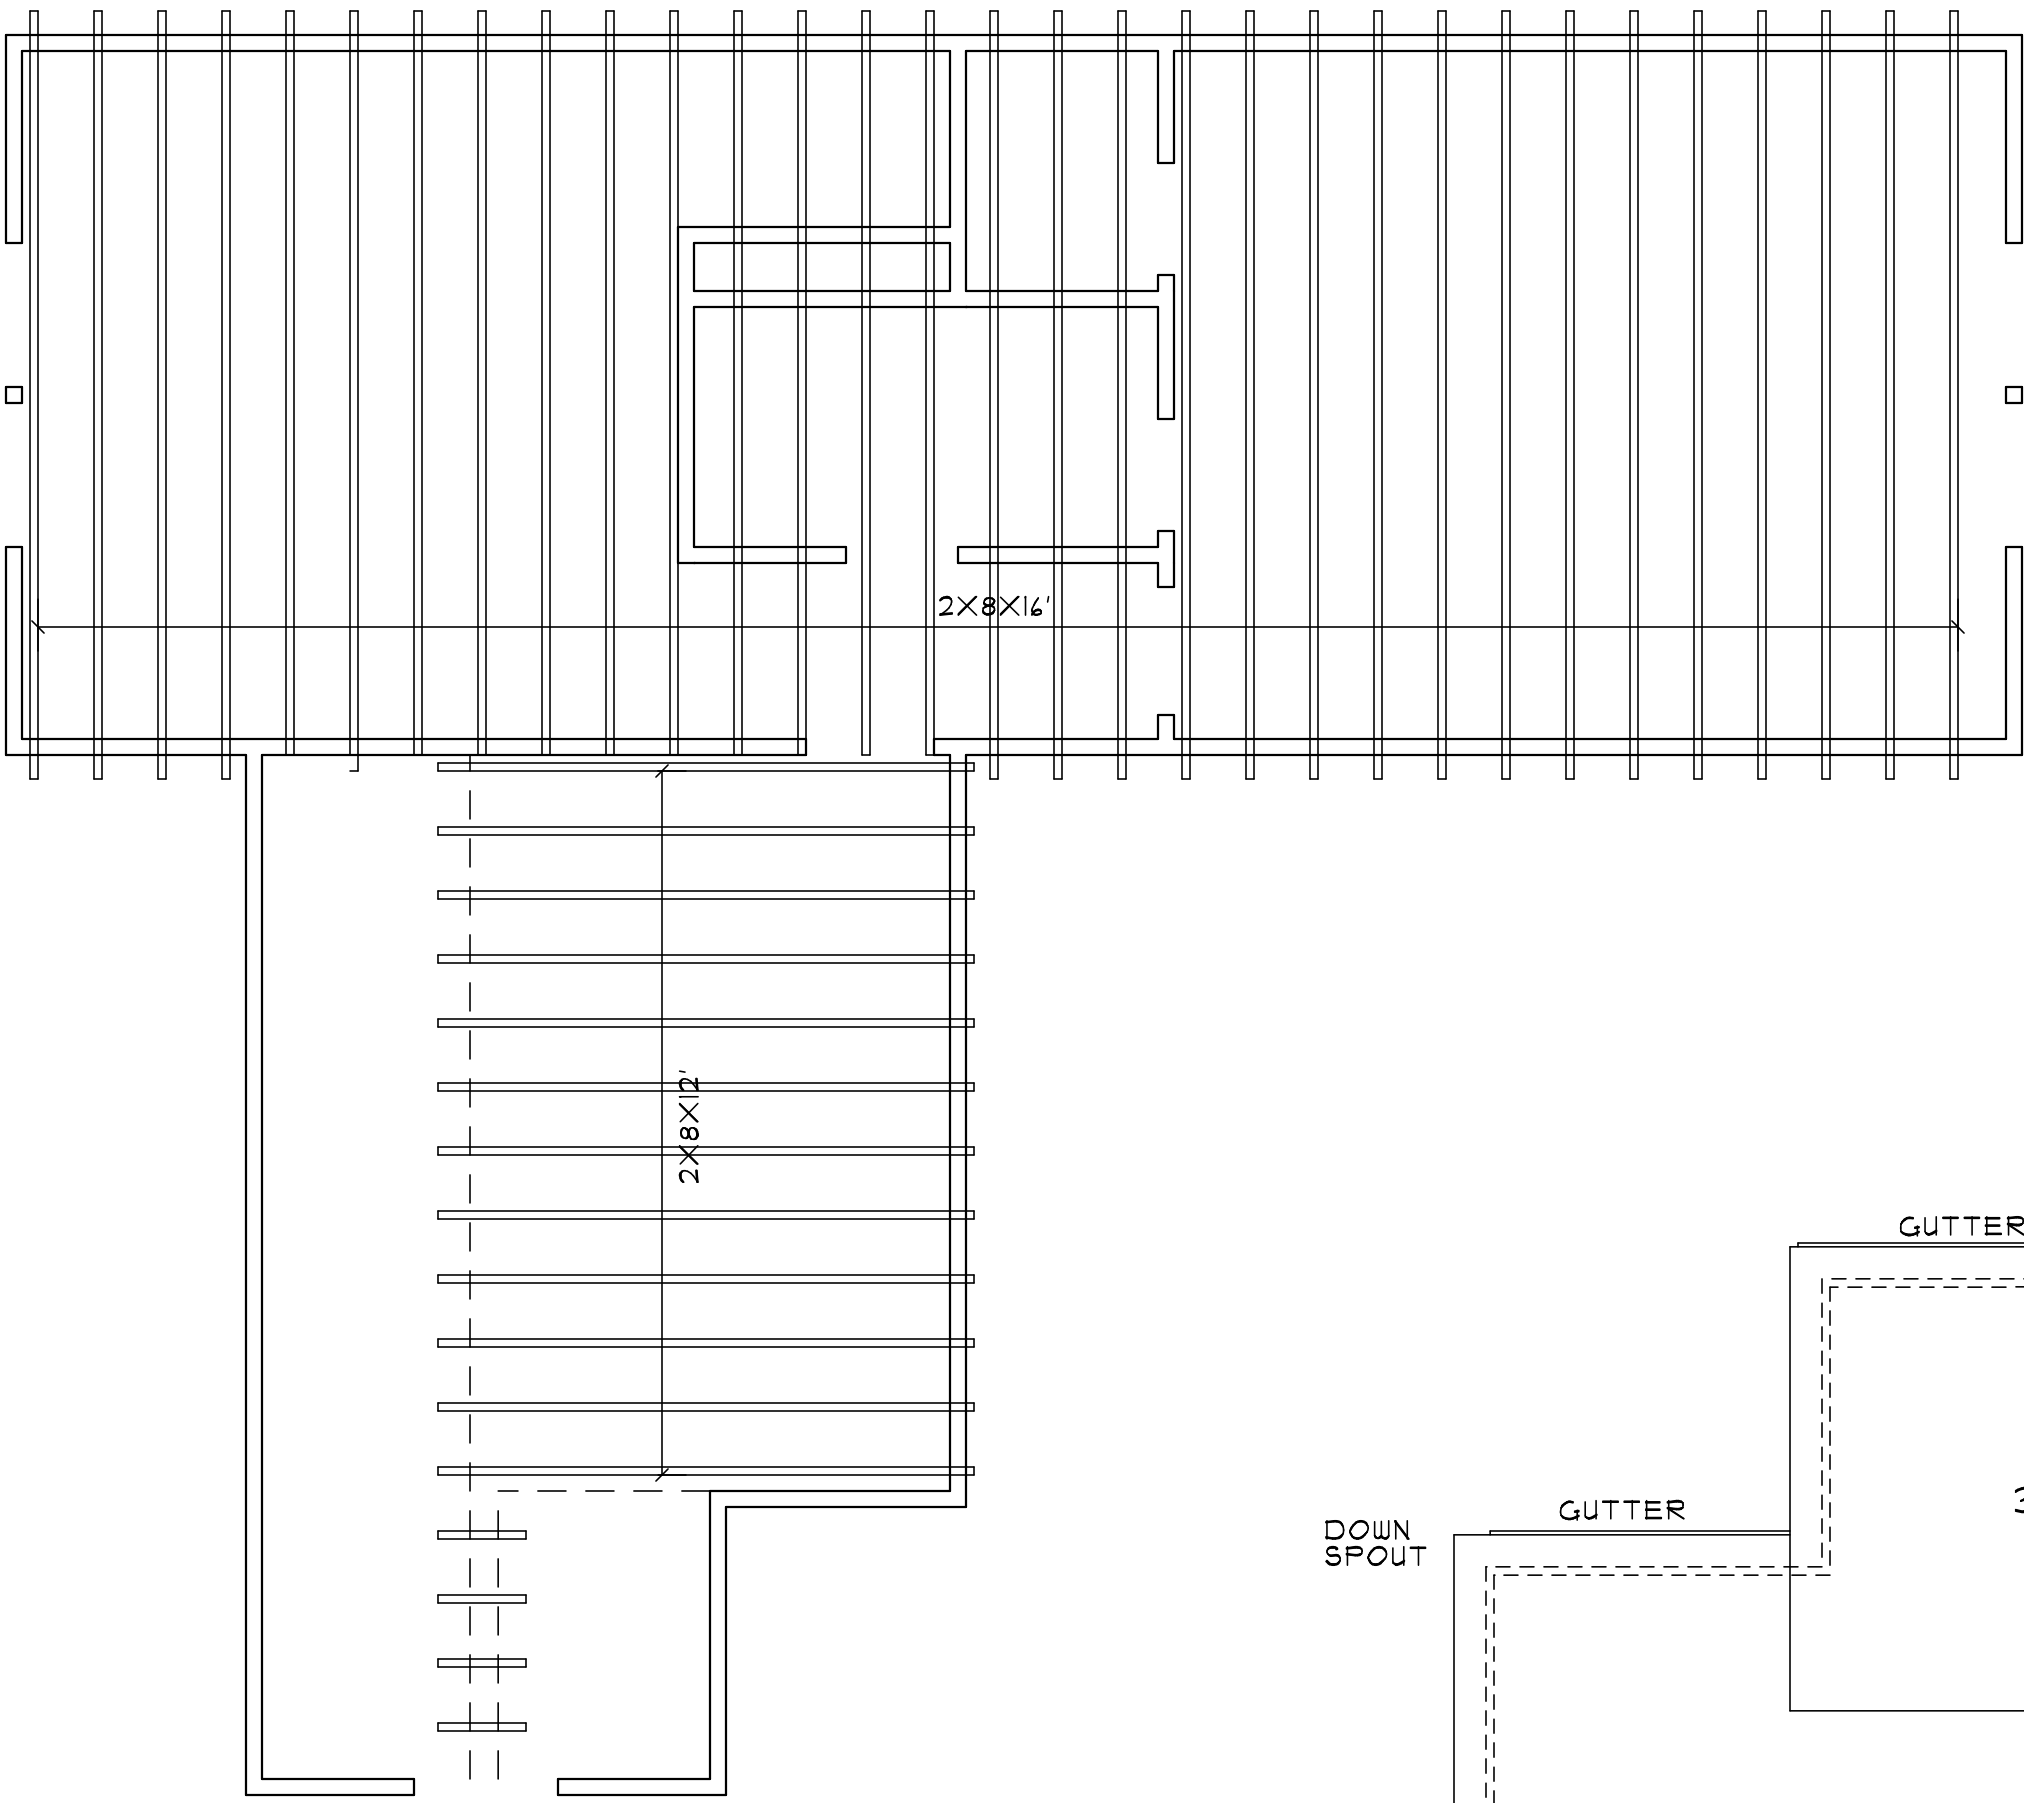


ROOF PLAN

SCALE 1/8"=1'-0"

SHEET NUMBER
OF

PLAN NUMBER

PLAN NAME

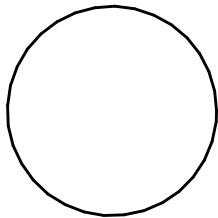

DRAWN BY	BOSTIC
DATE	
REV. NO.	DATE


GENESIS

SQUARE ONE DESIGN SERVICE

GILBERT SC 803 951 0445



CONTRACTOR AND/OR OWNER SHALL VERIFY ALL DIMENSIONS, DRAWINGS AND DETAILS. EVERY ATTEMPT HAS BEEN MADE IN THE PREPARATION OF THESE DRAWINGS TO AVOID ERRORS OR MISTAKES. SQUARE ONE DESIGN WILL NOT BE HELD LIABLE FOR ERRORS ONCE CONSTRUCTION BEGINS.

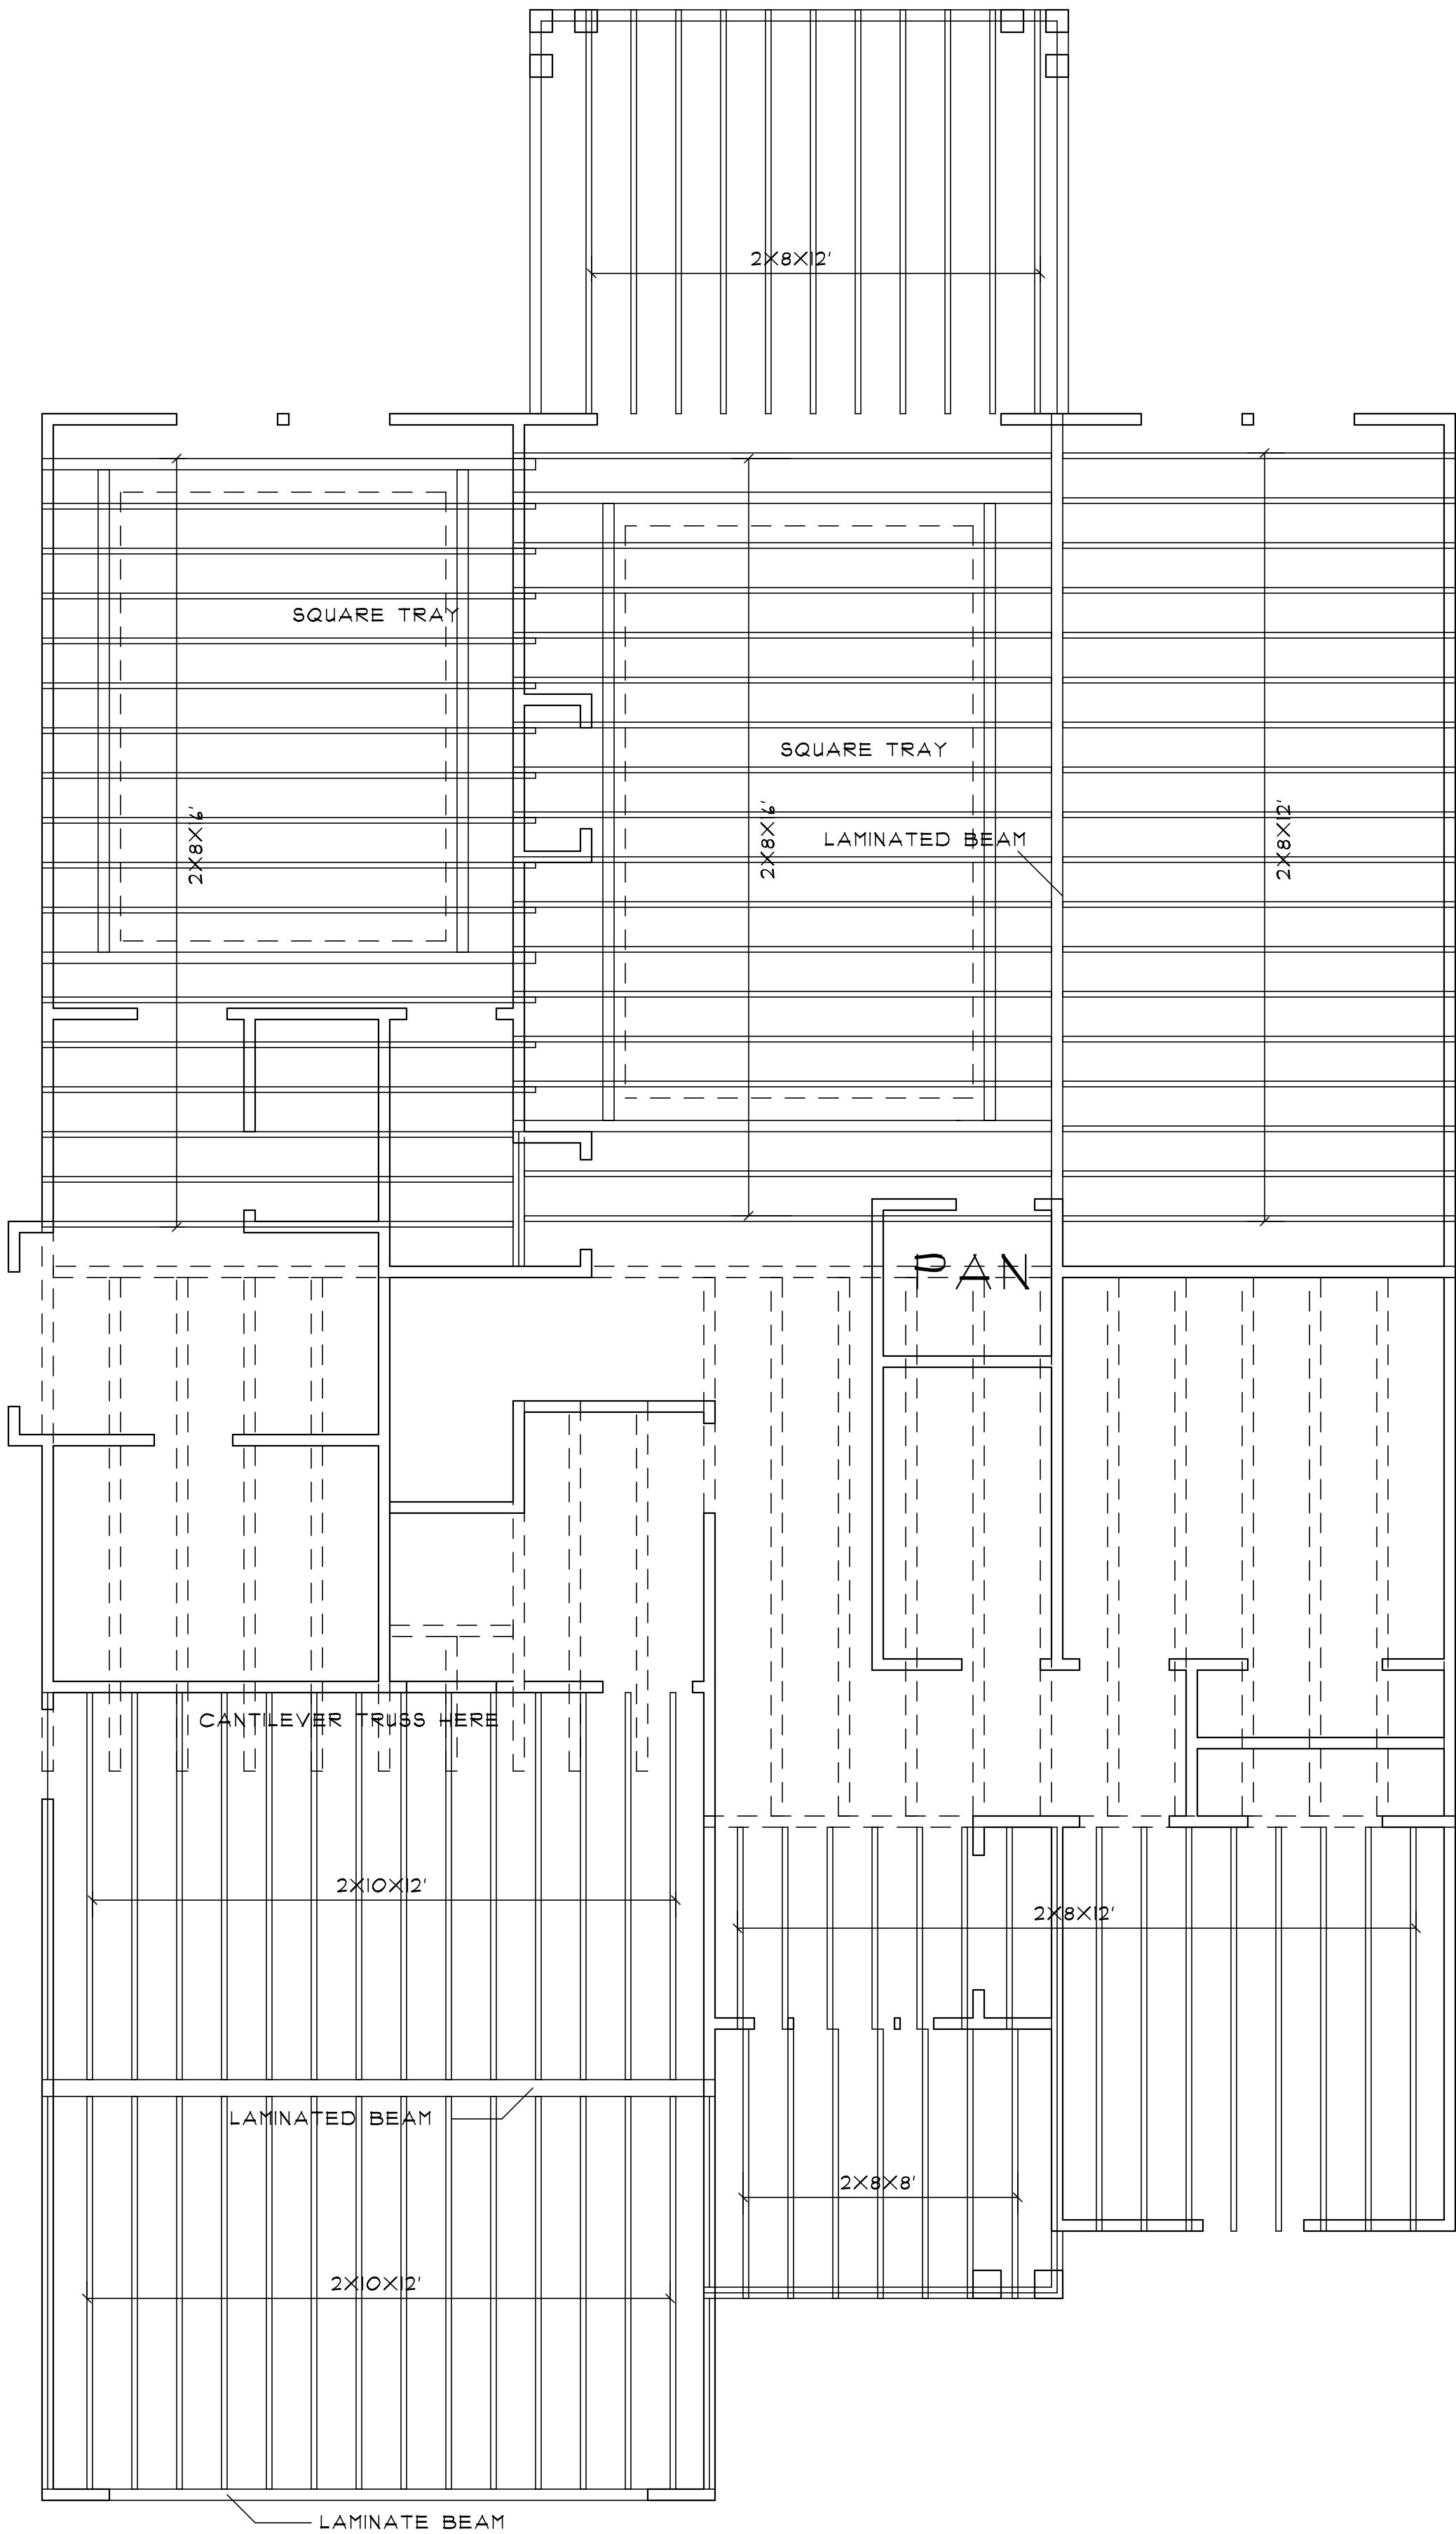

SCALE 1/4"=1'-0"


SECOND FLOOR SYSTEM

ACTUAL TRUSS DESIGN BY SUPPLIER

SHEET NUMBER
OF

PLAN NUMBER

PLAN NAME

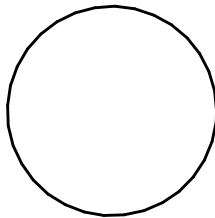

DRAWN BY	BOSTIC
DATE	
REV. NO.	DATE









GENESIS

SQUARE ONE DESIGN SERVICE

GILBERT SC 803 951 0445



CONTRACTOR AND/OR OWNER SHALL VERIFY ALL DIMENSIONS, DRAWINGS AND DETAILS. EVERY ATTEMPT HAS BEEN MADE IN THE PREPARATION OF THESE DRAWINGS TO AVOID ERRORS OR MISTAKES. SQUARE ONE DESIGN WILL NOT BE HELD LIABLE FOR ERRORS ONCE CONSTRUCTION BEGINS.

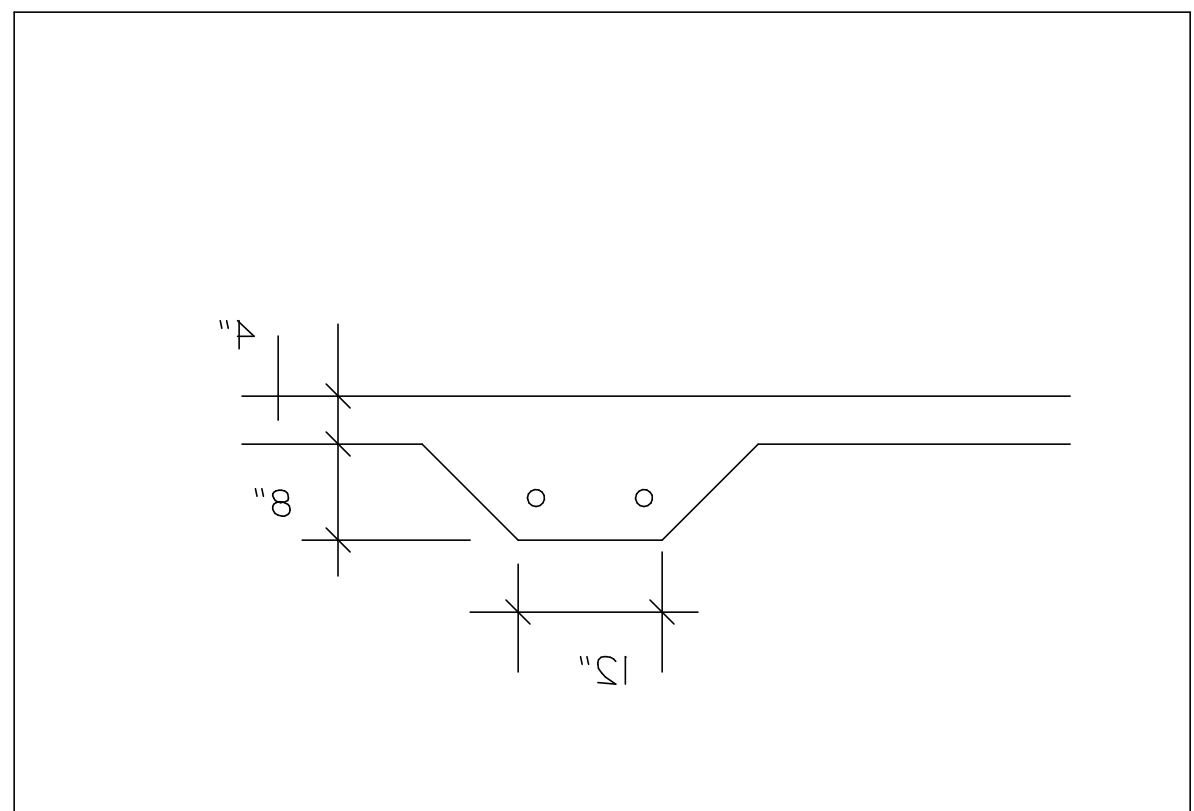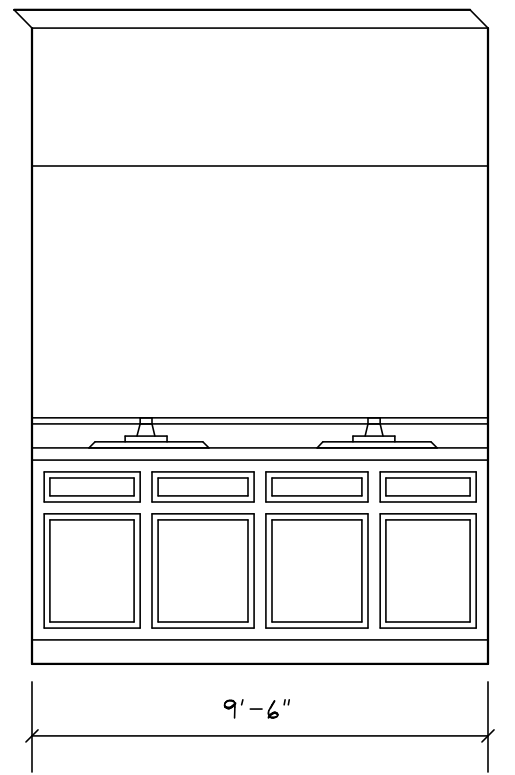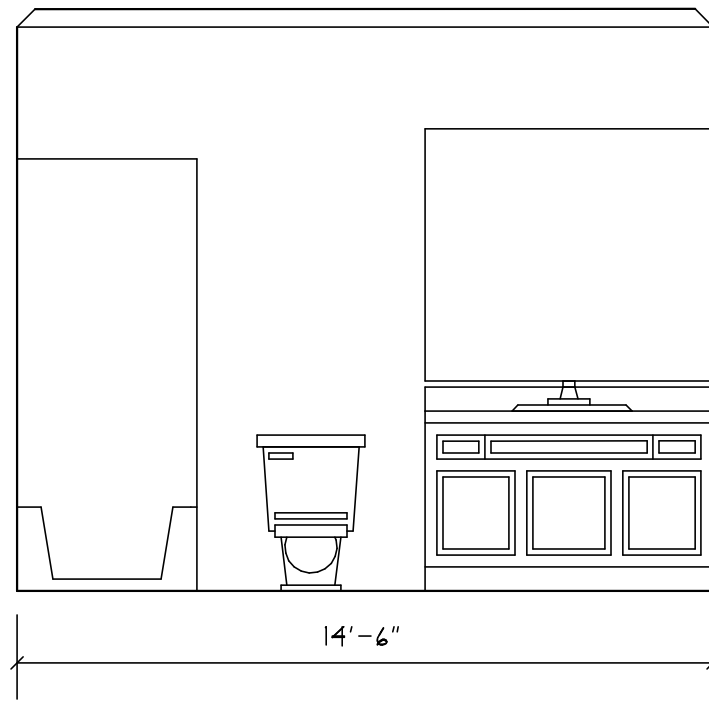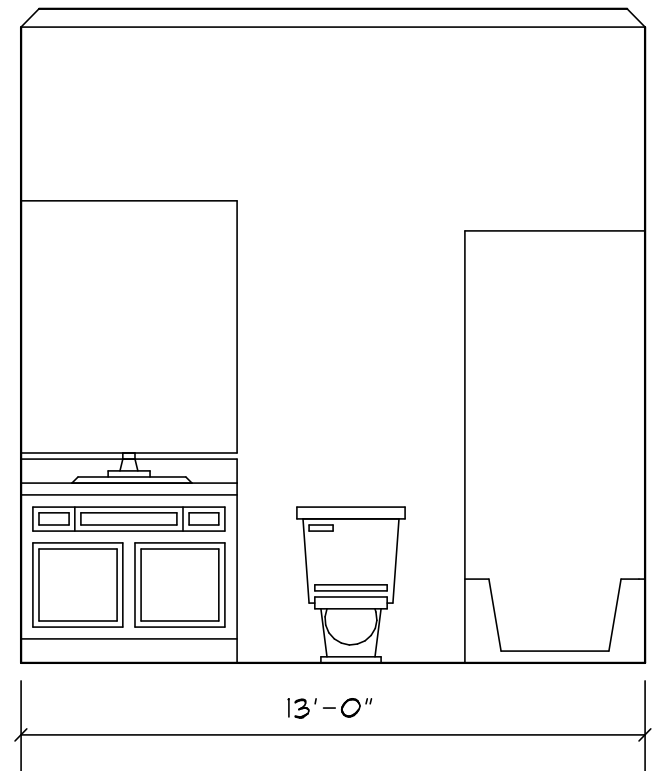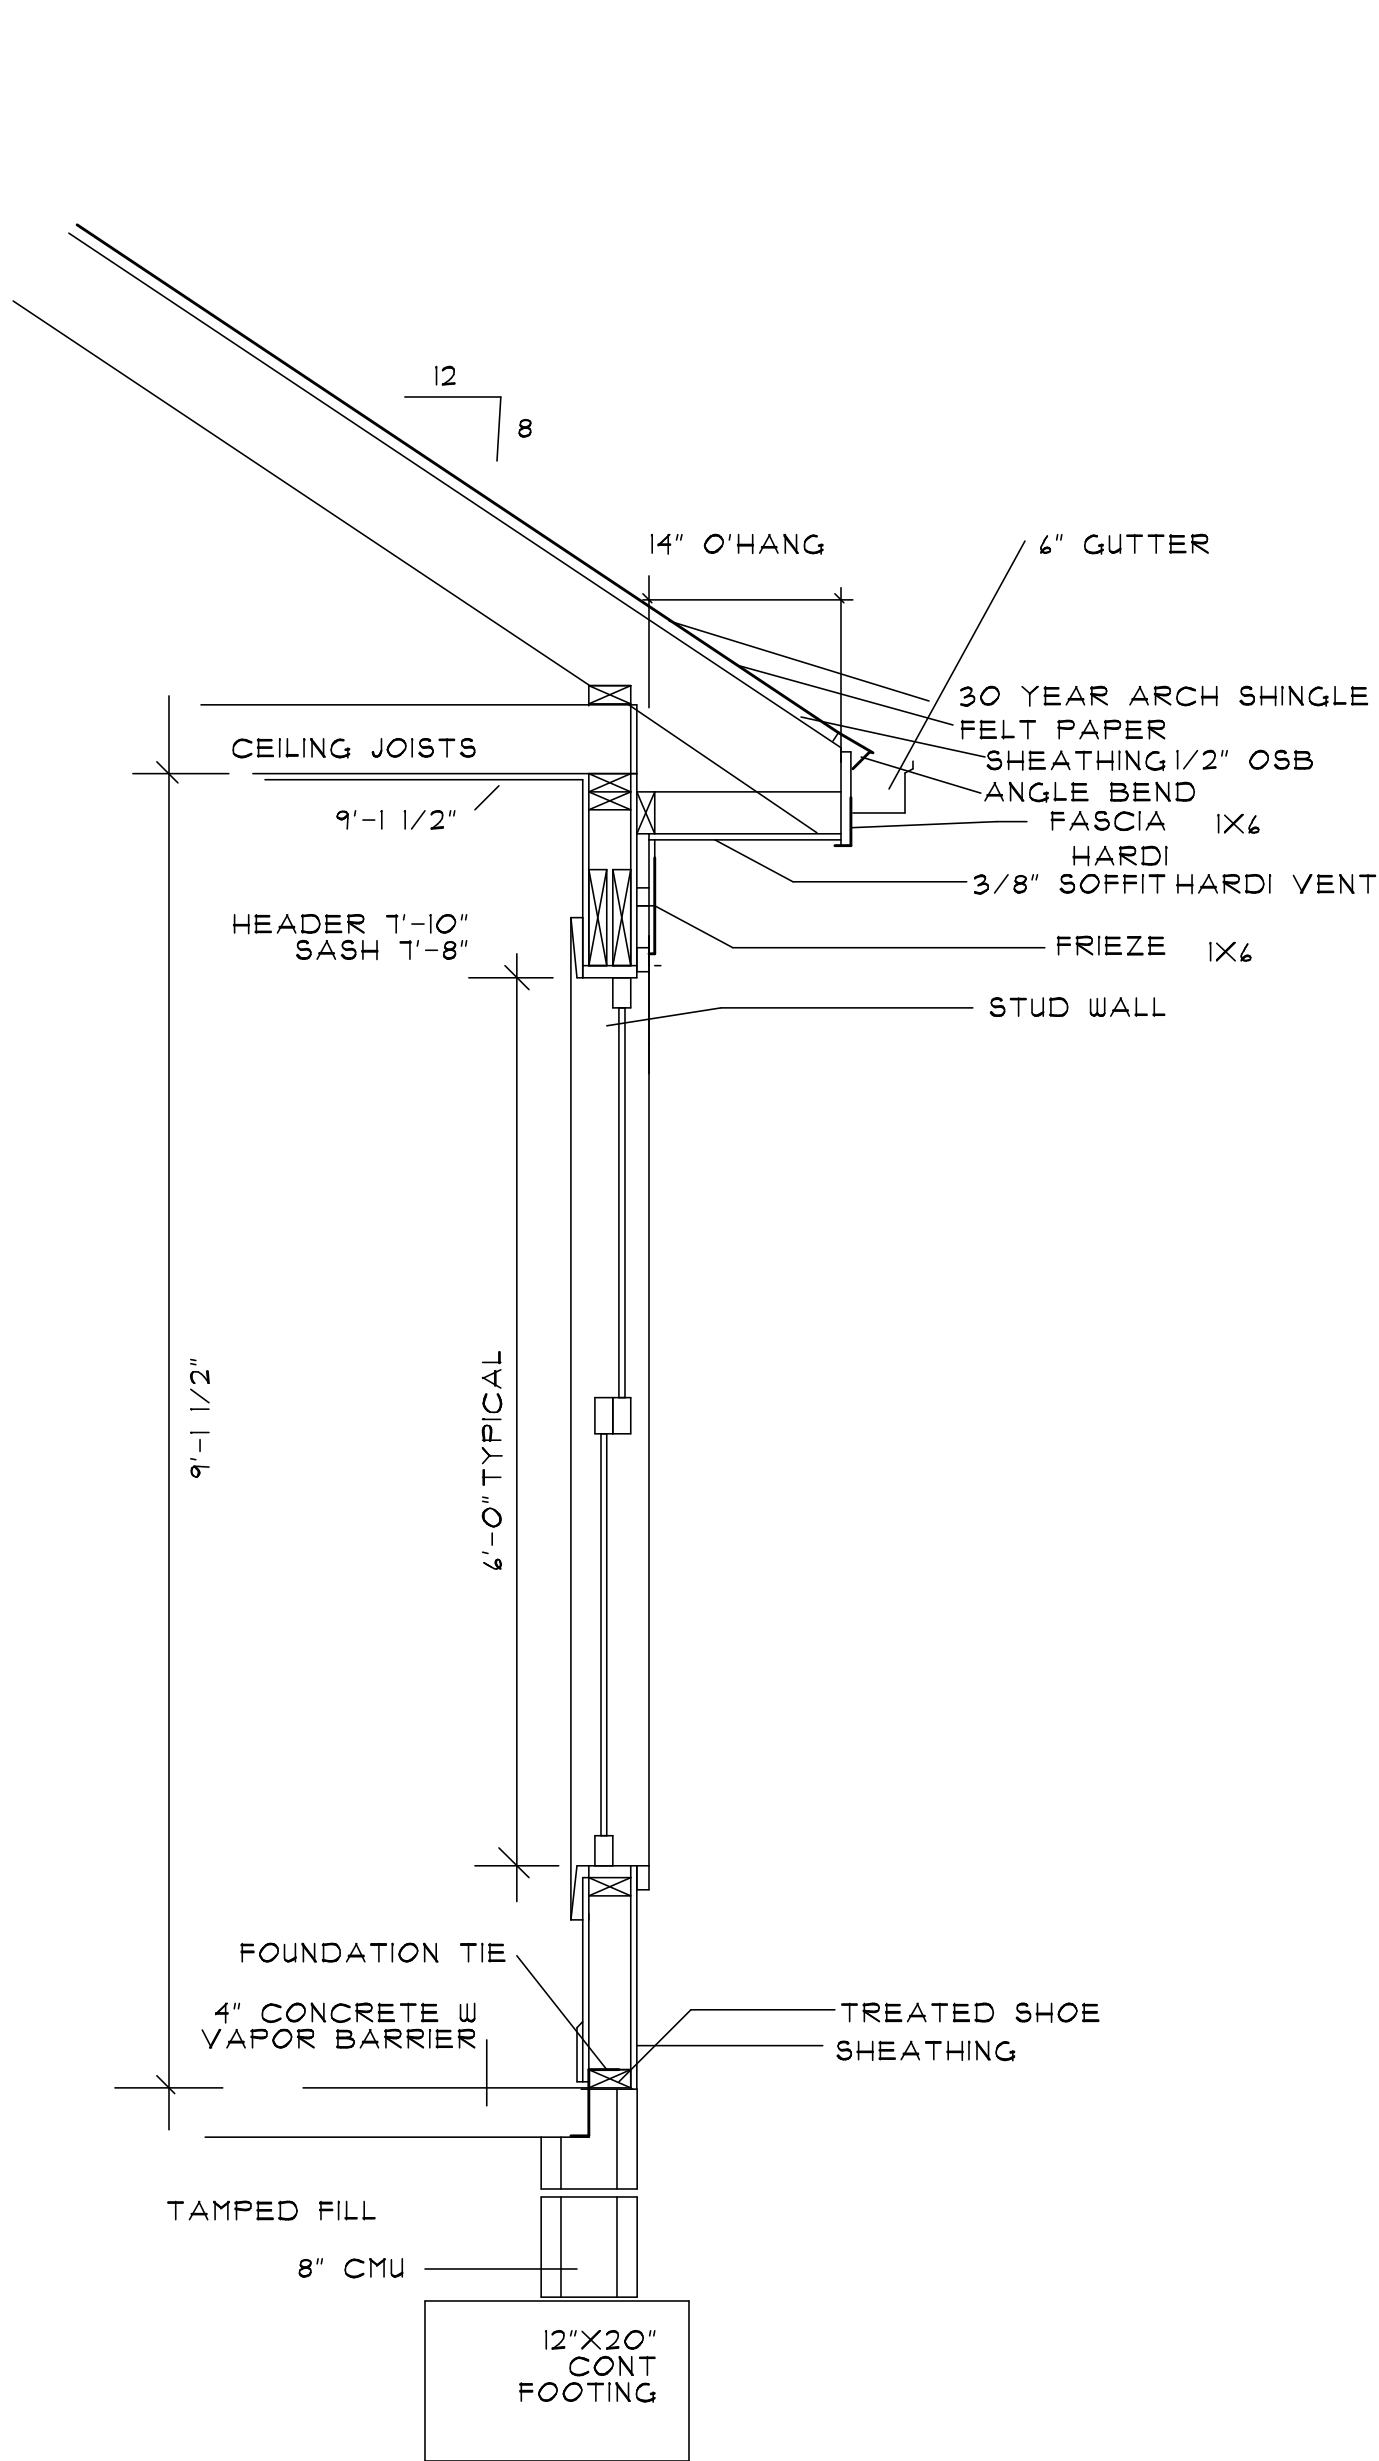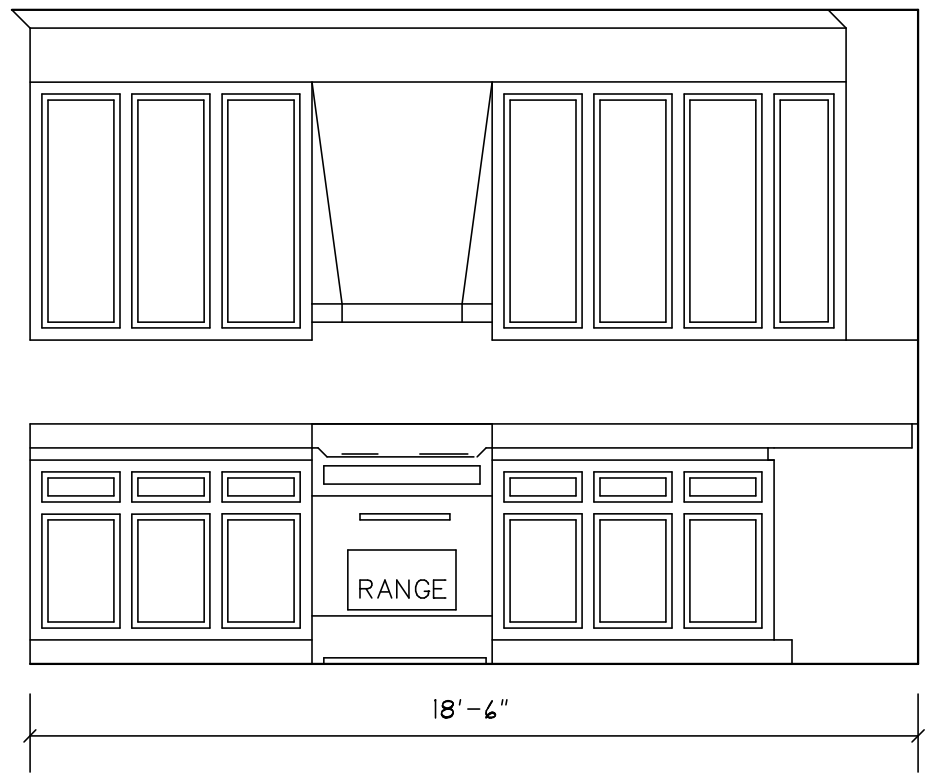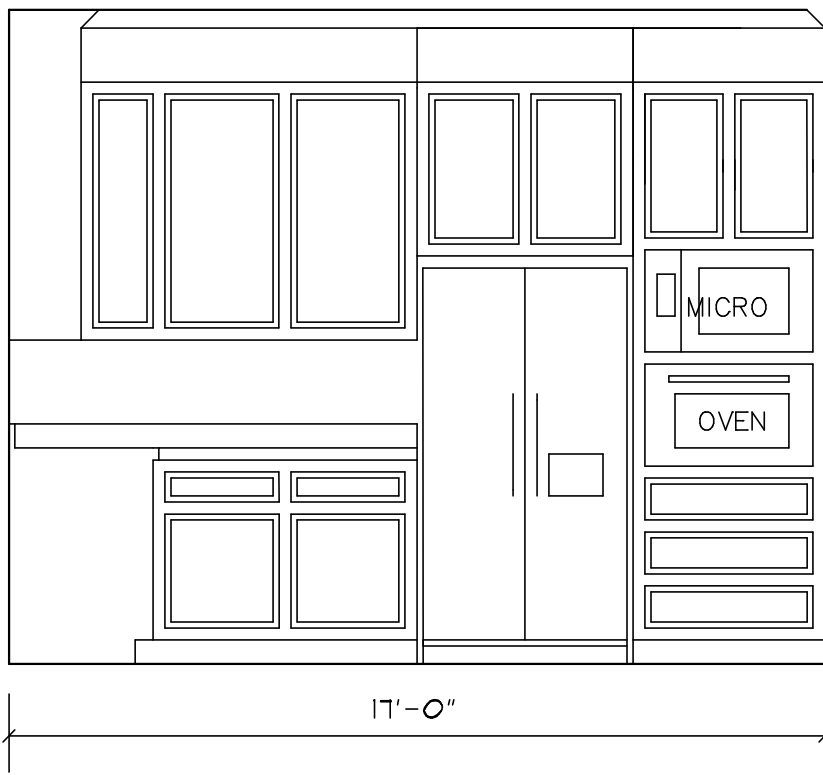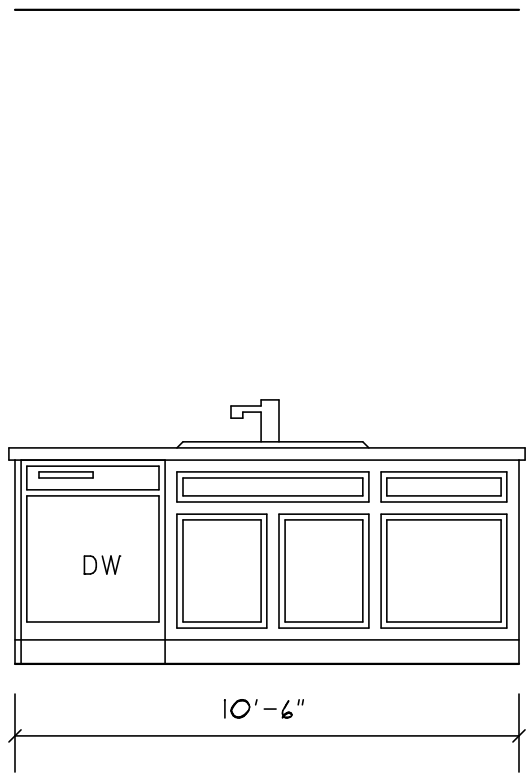


3/4"=1'-0" WALL SECTION

THICKENED SLAB DETAIL

SHEET NUMBER
OF

PLAN NUMBER

PLAN NAME

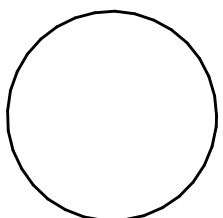


DRAWN BY	BOSTIC
DATE	
REV. NO.	
DATE	

GENESIS
SQUARE ONE DESIGN SERVICE
GILBERT SC 803 951 0445



CONTRACTOR AND/OR OWNER SHALL VERIFY ALL DIMENSIONS, DRAWINGS AND DETAILS. EVERY ATTEMPT HAS BEEN MADE IN THE PREPARATION OF THESE DRAWINGS TO AVOID ERRORS OR MISTAKES. SQUARE ONE DESIGN WILL NOT BE HELD LIABLE FOR ERRORS ONCE CONSTRUCTION BEGINS.

 

RAISED SLAB